




REVISIONS			
LTR	DESCRIPTION	DATE	APPROVED
-	-	-	-

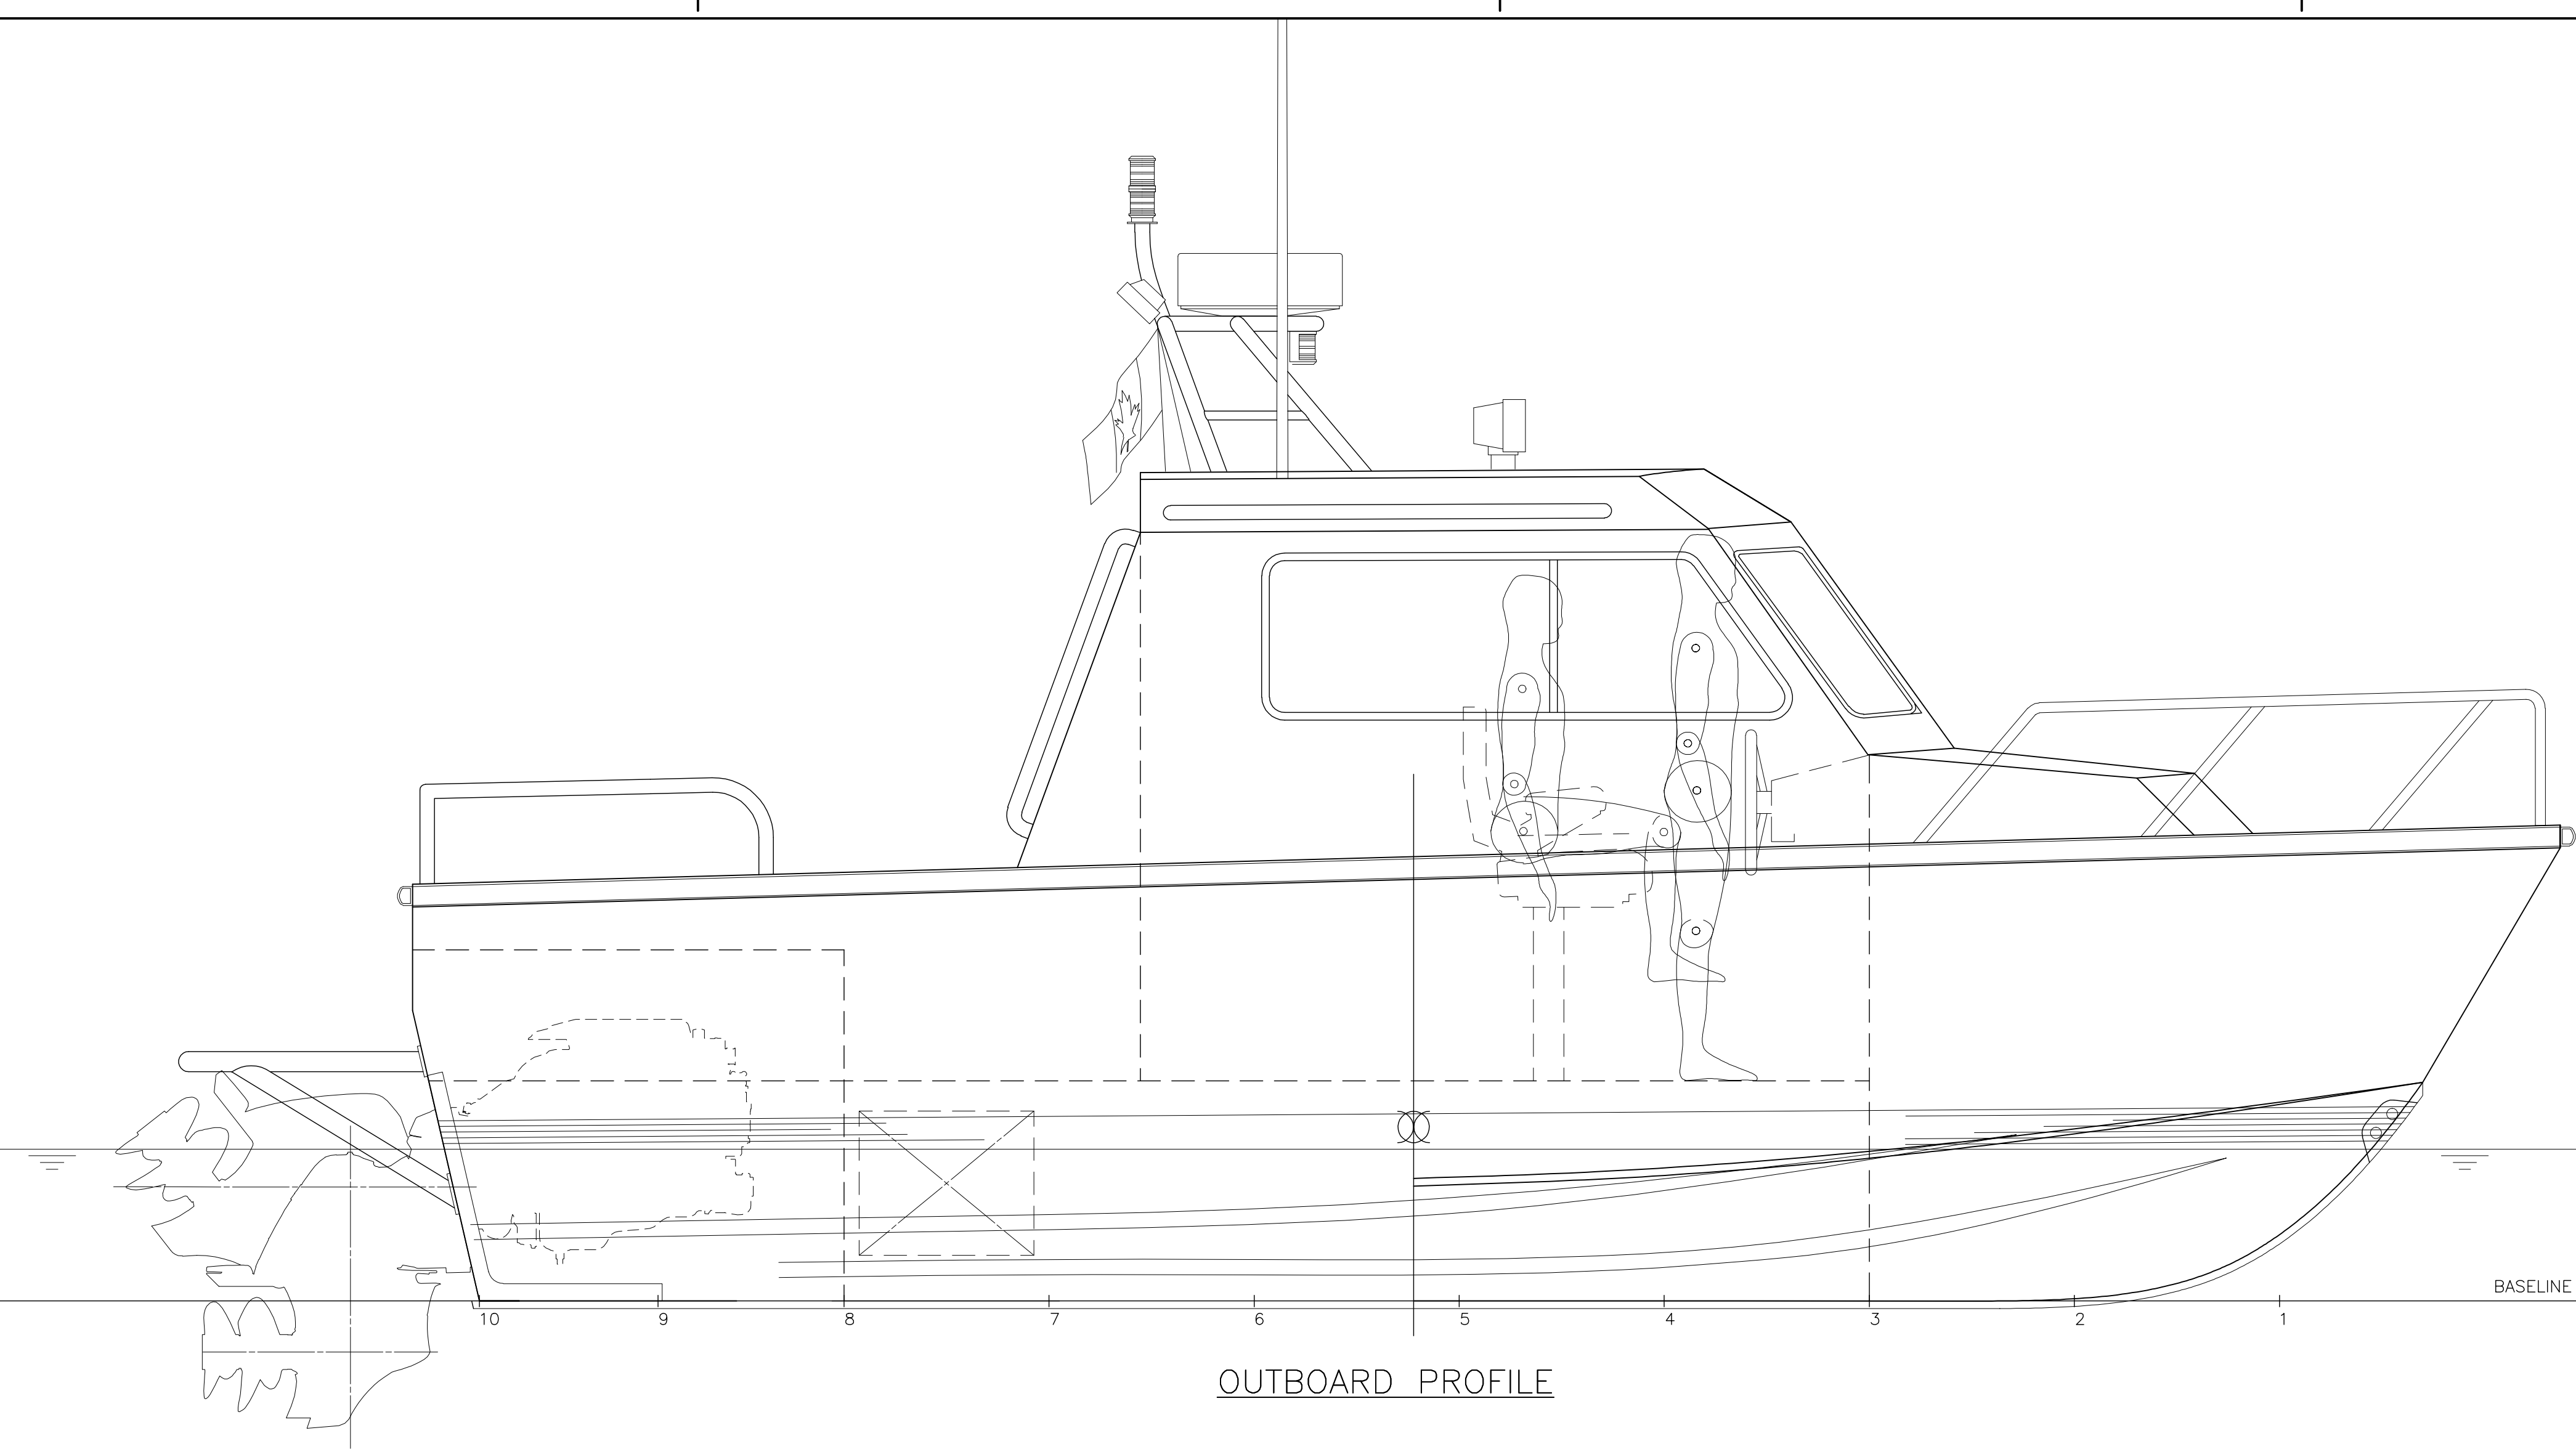

OUTBOARD PROFILE

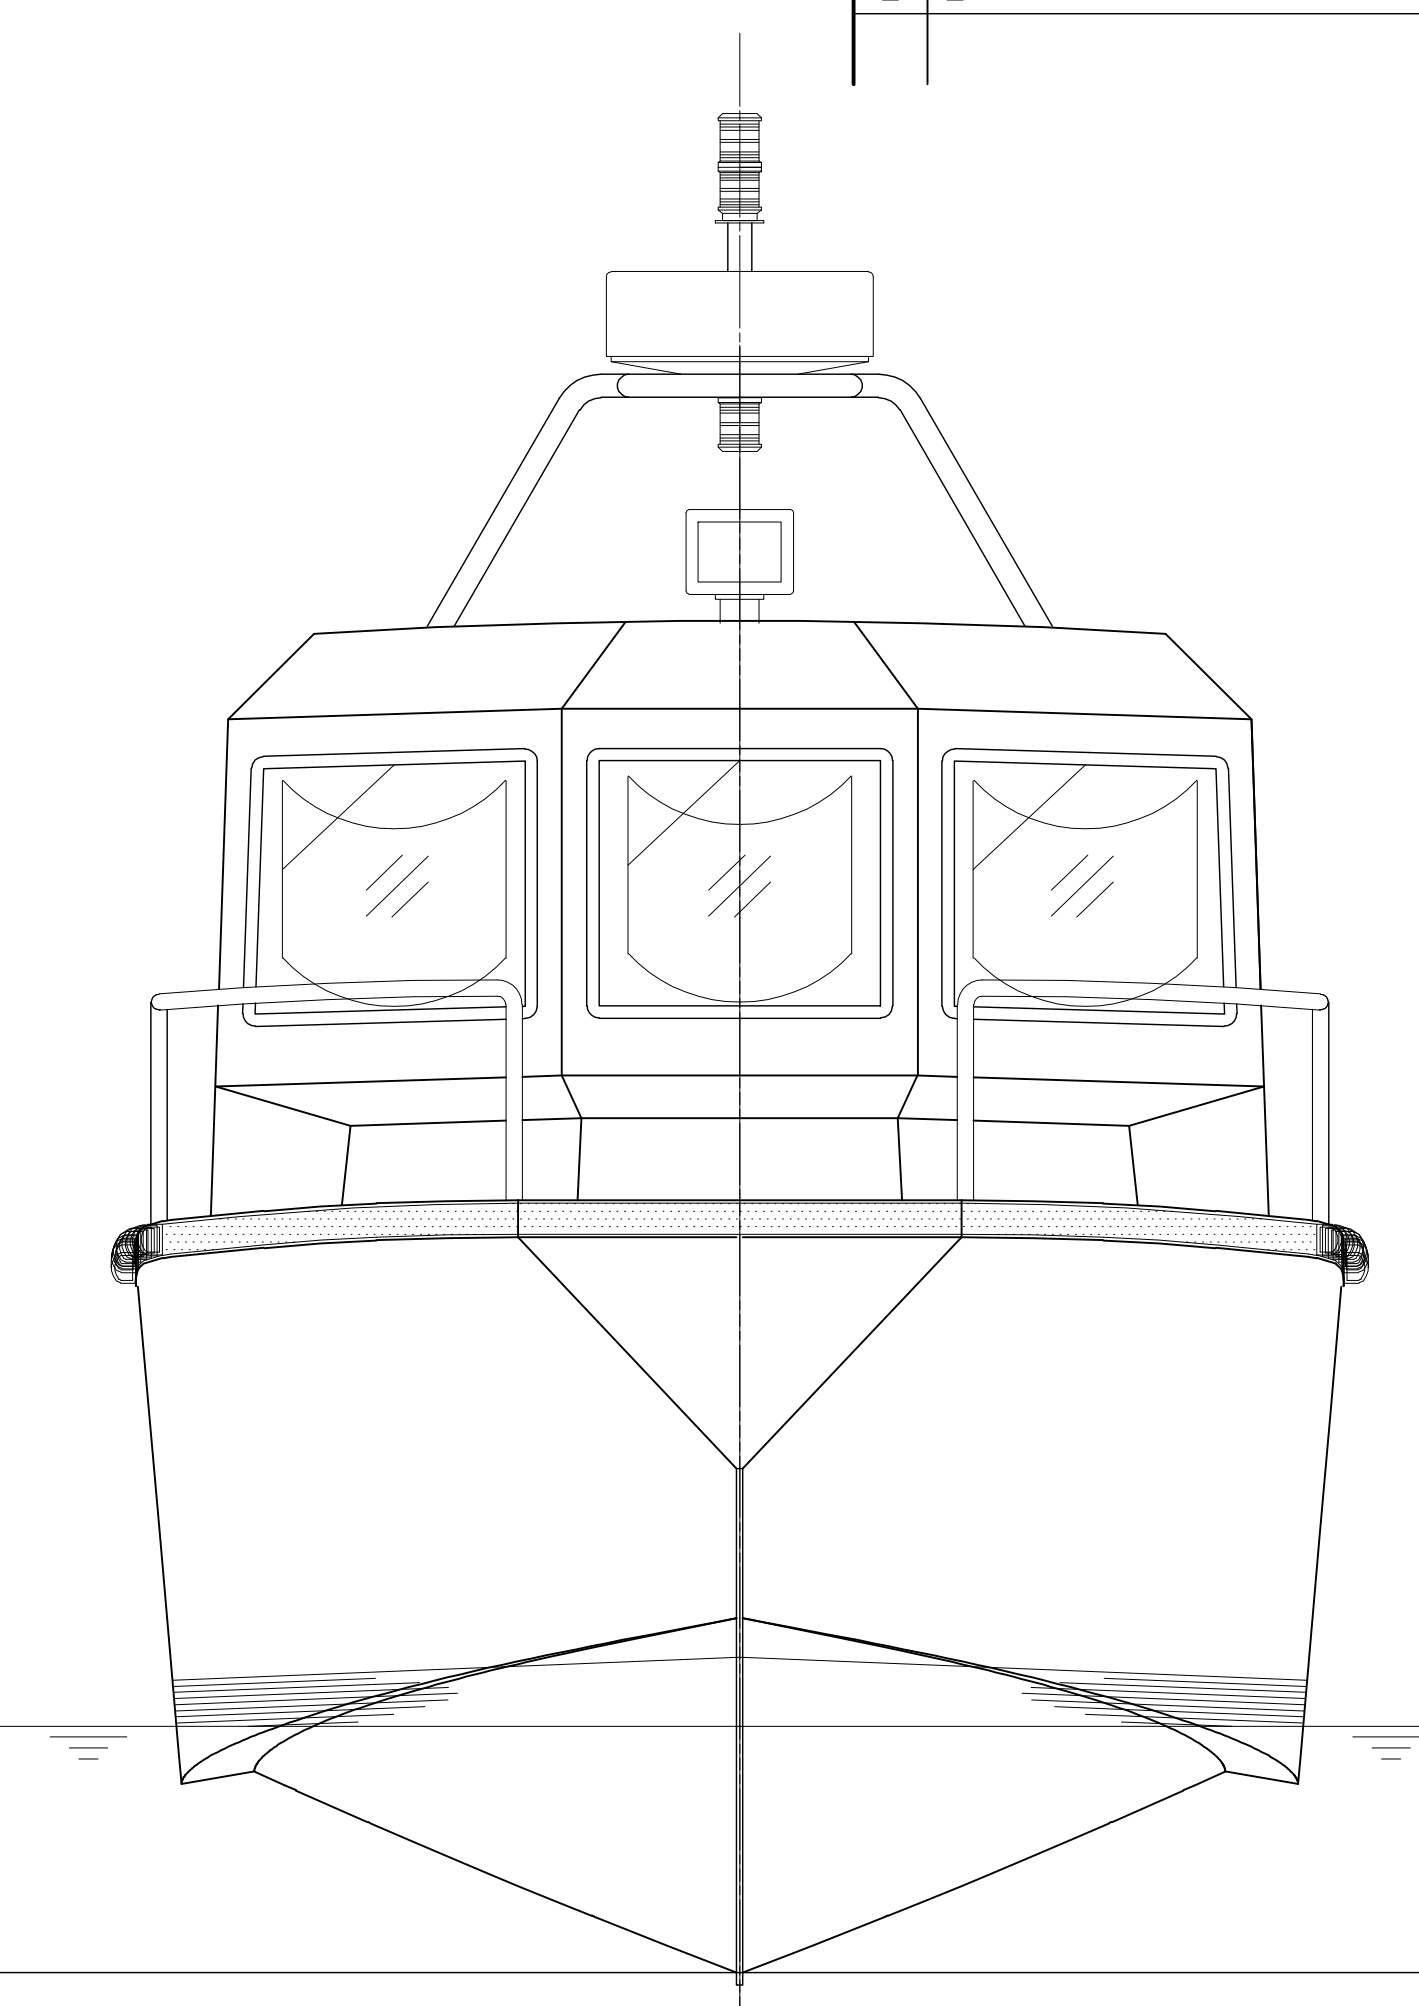

BOW VIEW

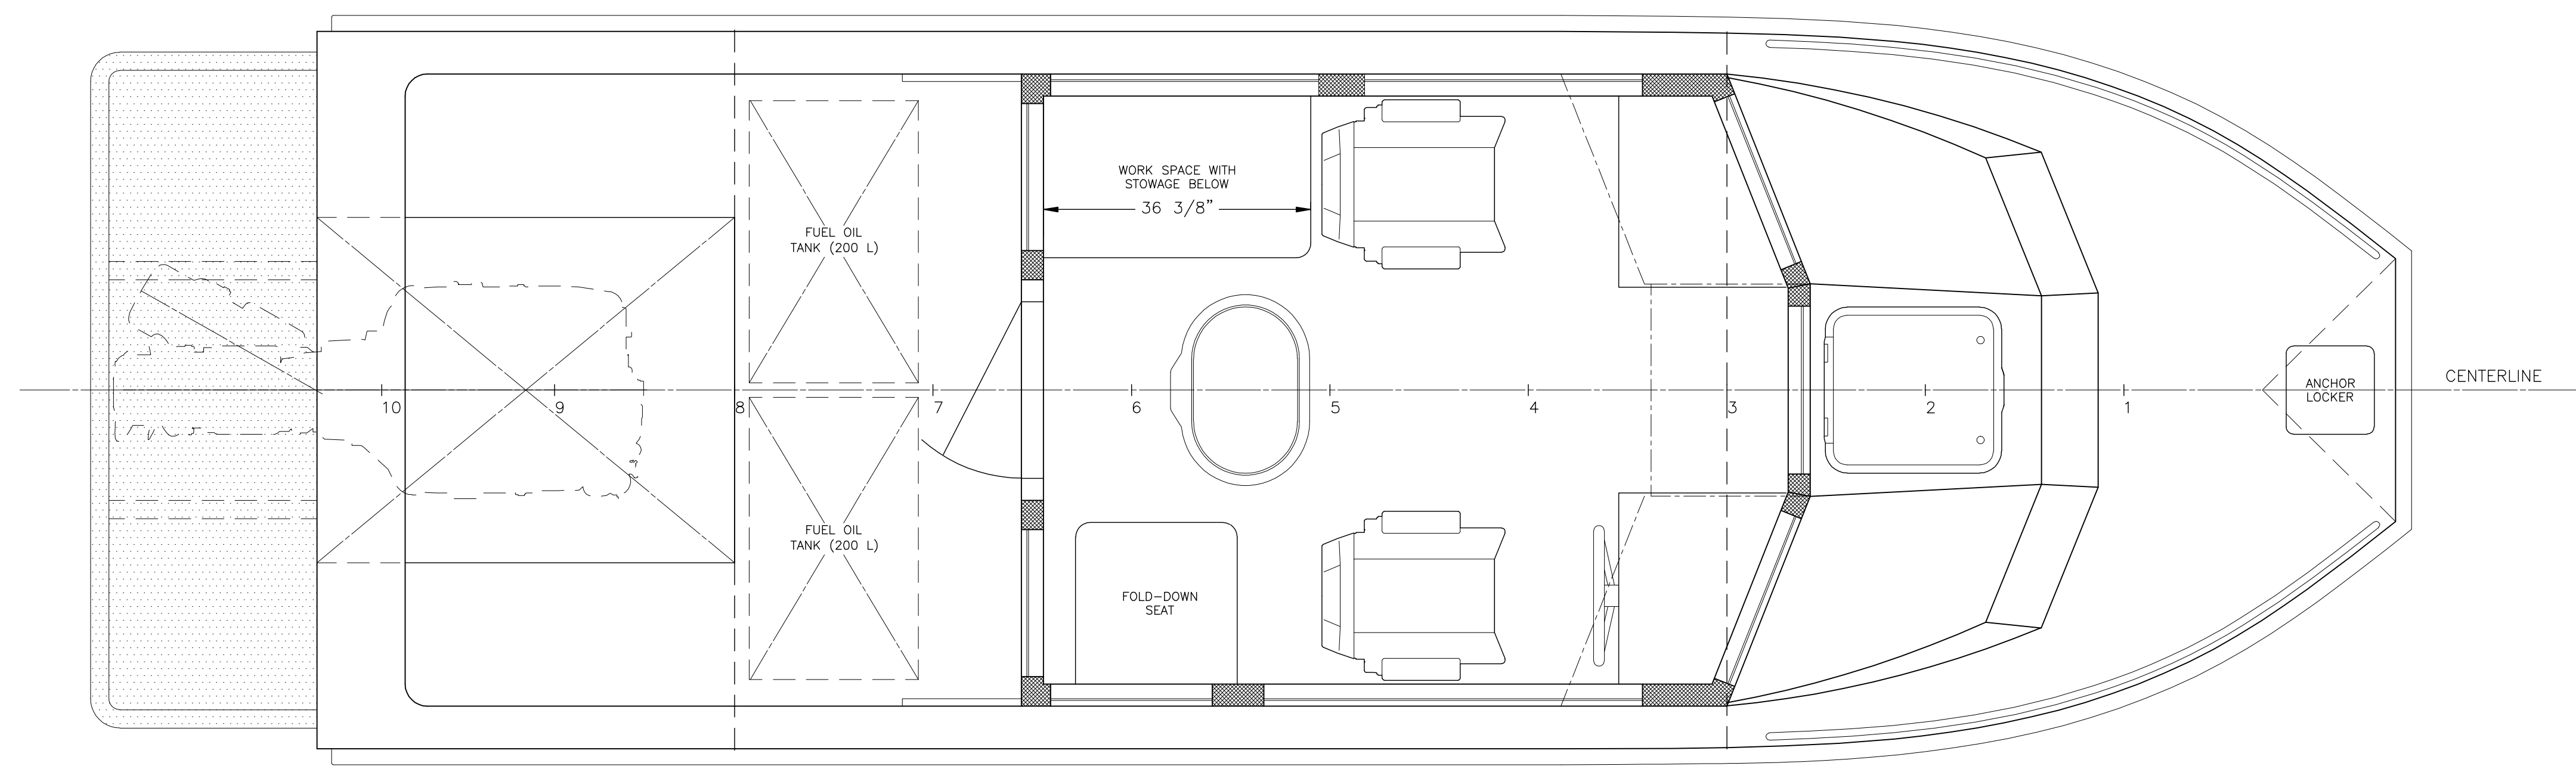

DECK PLAN

PARTICULARS

LENGTH OVERALL:	7.3 M	23'-11"
LENGTH ON WATERLINE:	6.48 M	21'-3"
MOLDED BEAM:	2.49 M	8'-2"
BEAM OVERALL:	2.59 M	8'-6"
DEPTH AT BOW:	1.59 M	62"
HULL DRAFT:	0.51 M	20"
DISPLACEMENT (LOADED):	2,950 KG	6,500 LB

KANTER MARINE CUSTOM YACHTS AND COMMERCIAL CRAFT 9 BARRIE BLVD ST THOMAS ONTARIO		PROJECT 7.3M ALUMINUM VESSEL	
DRAWN LRB		TITLE GENERAL ARRANGEMENT	
DATE 2/15/10		JOB NO. 09051	
APPRVD		DWG NO. 801-01	
SCALE 3/4" = 1'-0"		REV. -	
		SHEET 1 OF 1	

PLAN BY  
SEACRAFT DESIGN, LLC  
P.O. Box 234, 61 Michigan St.  
Sturgeon Bay, WI 54235